

I	27-03-06	Amended footprint in line with client comments 24/3/06
H	02-03-06	Amended splay notes
G	01-03-06	Added splay notes
F	22-02-06	Amended in line with planning comments
E	16-02-06	Amended in line with client meeting
D	01-02-06	Amended in line with client after phonecall 01/02/06
C	27-01-06	Amended in line with client meeting
B	23-01-06	Amended in line with client meeting 17-1-06
A	17-01-06	Amended in line with client meeting 17-1-06

rev:	date:	description:	drawn:
------	-------	--------------	--------

Client:
 Alexander Hastings

project name:
 The Croft
 Weston Road
 Weston on Trent

drawing name:
 Proposed Site plan

scale (size): drawn / approved: date:
 1:500@A3 JM NM 28.11.05

project no: drawing no: revision:
 05072 (08) 01 I

drawing status:
PLANNING

mca

marchini curran associates

1 Sampsons Yard
Halifax Place
Nottingham
NG1 1QN

T +44 (0)115 947 4020
F +44 (0)115 947 6706
E post@mc-a.co.uk
W www.mc-a.co.uk

Figured dimensions to be followed in preference to those scaled from drawing.
All dimensions to be verified on site by the contractors and such dimensions to be their responsibility.

Drawing omissions and errors to be reported immediately to the architect.



Front Elevation



Rear Elevation



Plot 2 South Elevation



Plot 3 South Elevation



Plot 2 North Elevation



Plot 3 North Elevation

REV B	27-3-06	Amended in line with clients comments	JM
REV A	22-3-06	Amended in line with clients comments	JM
rev:	date:	description:	drawn:

Client:
Alexander Hastings

project name:
The Croft
Weston Road
Weston on Trent

drawing name:
Elevations 1:200

scale (size): drawn / approved: date:
1:200@A3 JM NM 13.03.06



project no: drawing no: revision:
05072 (04) 09 B

drawing status:
PRELIMINARY

Marchini Curran Associates Limited
Company Registration No. 4341466
All rights reserved by Marchini Curran Associates Limited.

Ground Floor plot 2

Gross internal Ground Floor area 118m² or 1270ft² not including garage

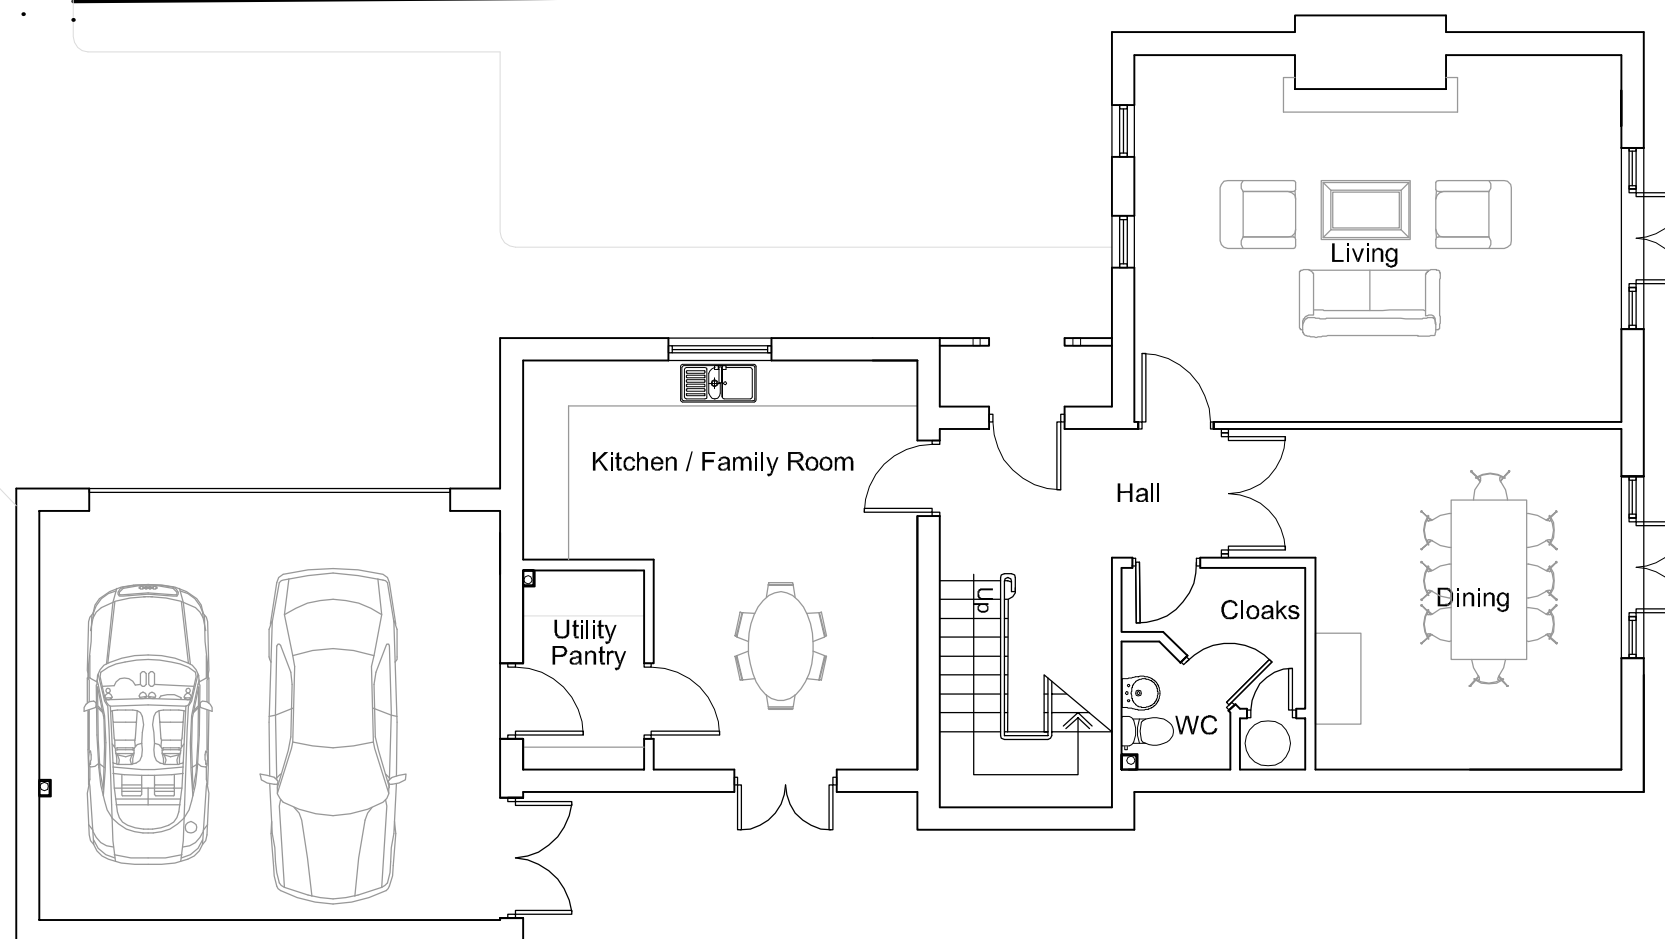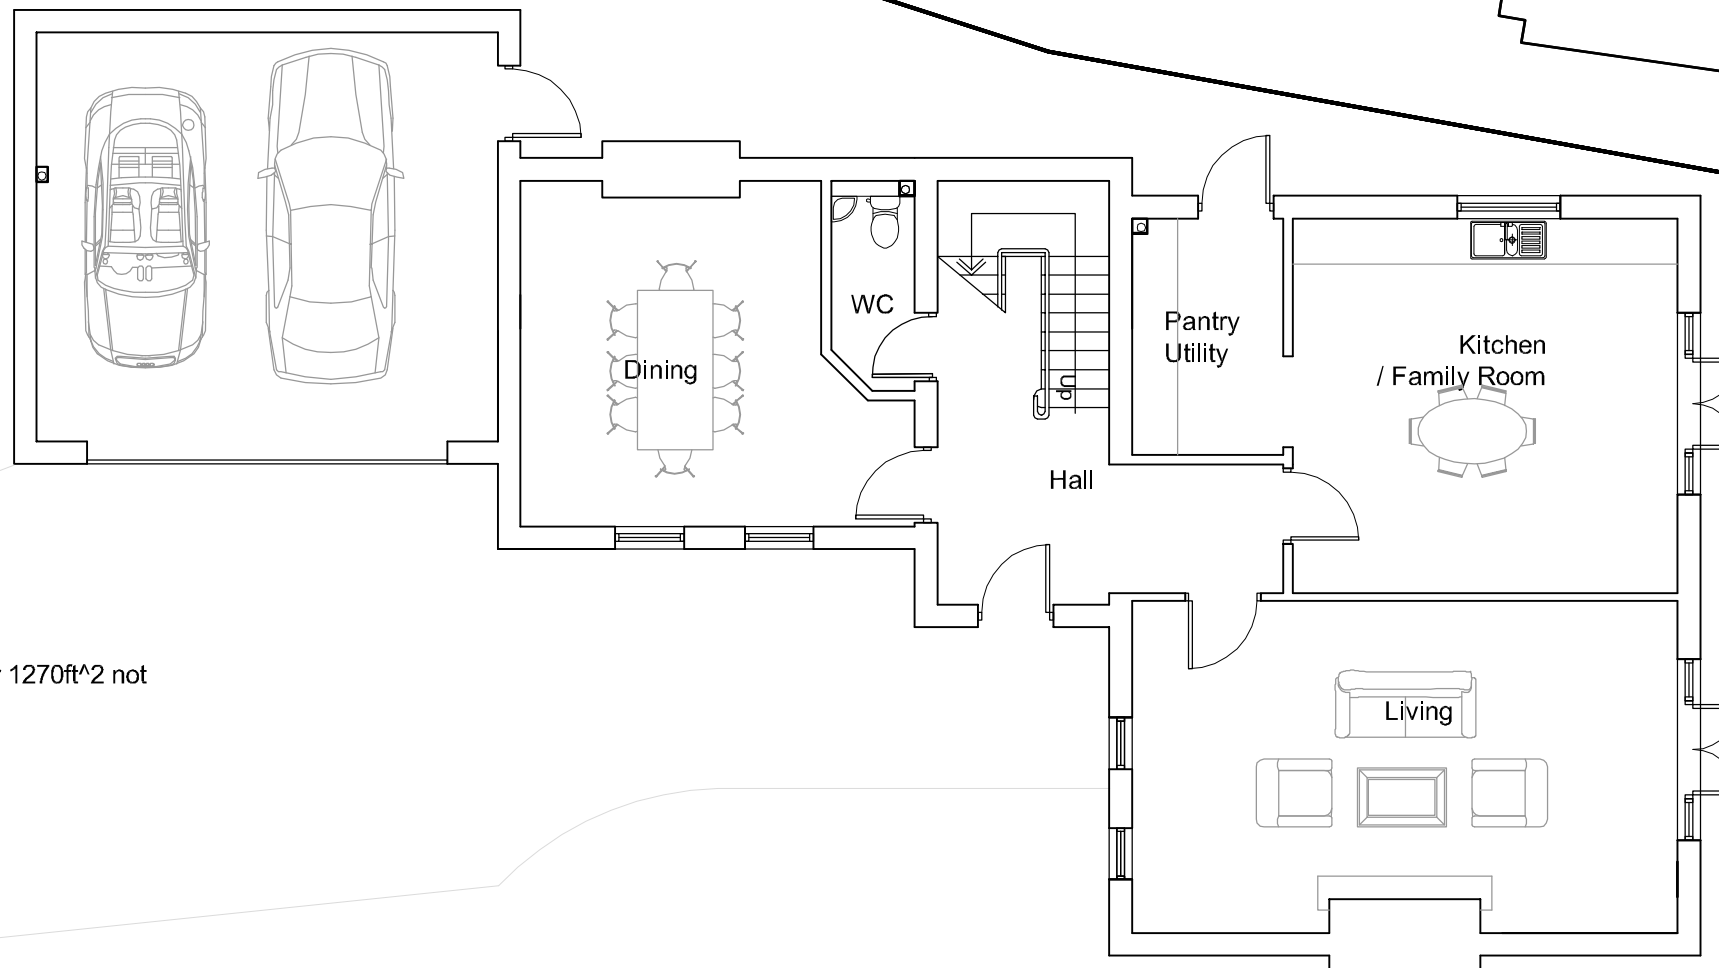

Ground Floor plot 3

Gross internal Ground Floor area 113.4m² or 1221ft² not including garage

rev:	date:	description:	drawn:
A	04-04-06	Amended floor areas to gross internal area	JM

Client:
 Alexander Hastings


project name:
 The Croft
 Weston Road
 Weston on Trent

drawing name:
 Ground floor plans

scale (size):	drawn / approved:	date:
1:100@A3	JM NM	30.03.06


project no:	drawing no:	revision:
05072	(08)02	A

drawing status:
PLANNING

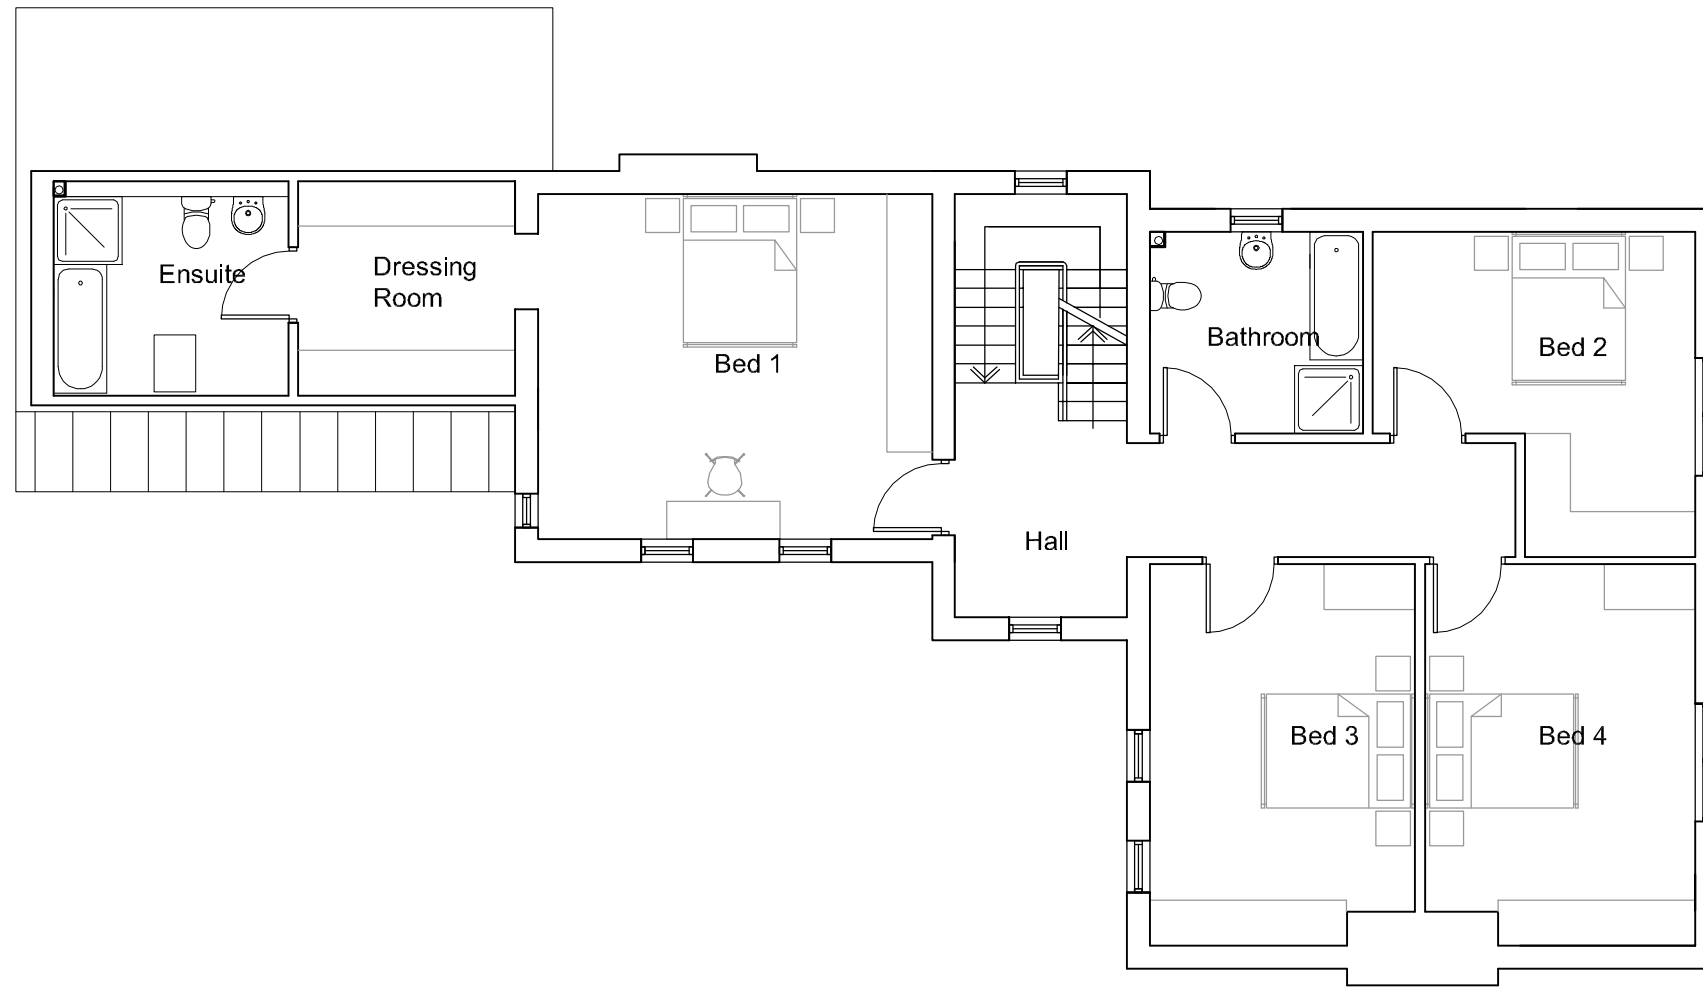

First Floor plot 2

Gross Internal First Floor Area
136.1m² or 1465ft²

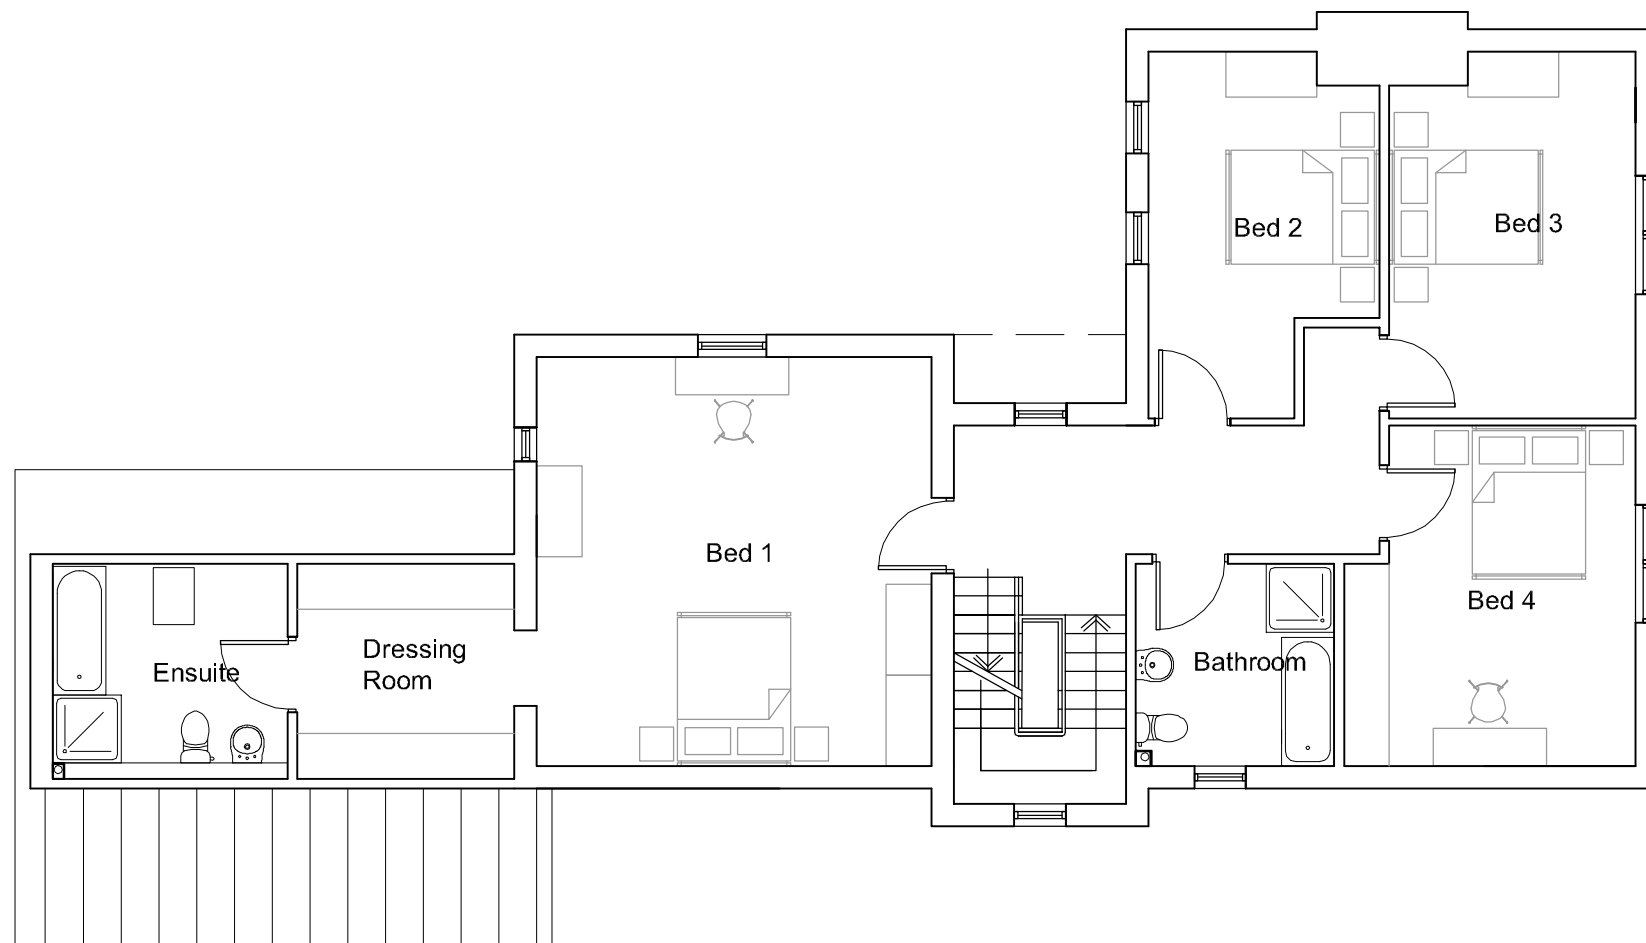

First Floor plot 3

Gross Internal First Floor area
131.5m² or 1416ft²

A 04-04-05 Amended floor areas to gross internal area JM

rev: date: description: drawn:

Client:
Alexander Hastings


project name:
The Croft
Weston Road
Weston on Trent

drawing name:
First floor plans

scale (size): drawn / approved: date:
1:100@A3 JM NM 30.03.06


project no: drawing no: revision:
05072 (08) 03 A

drawing status:
PLANNING

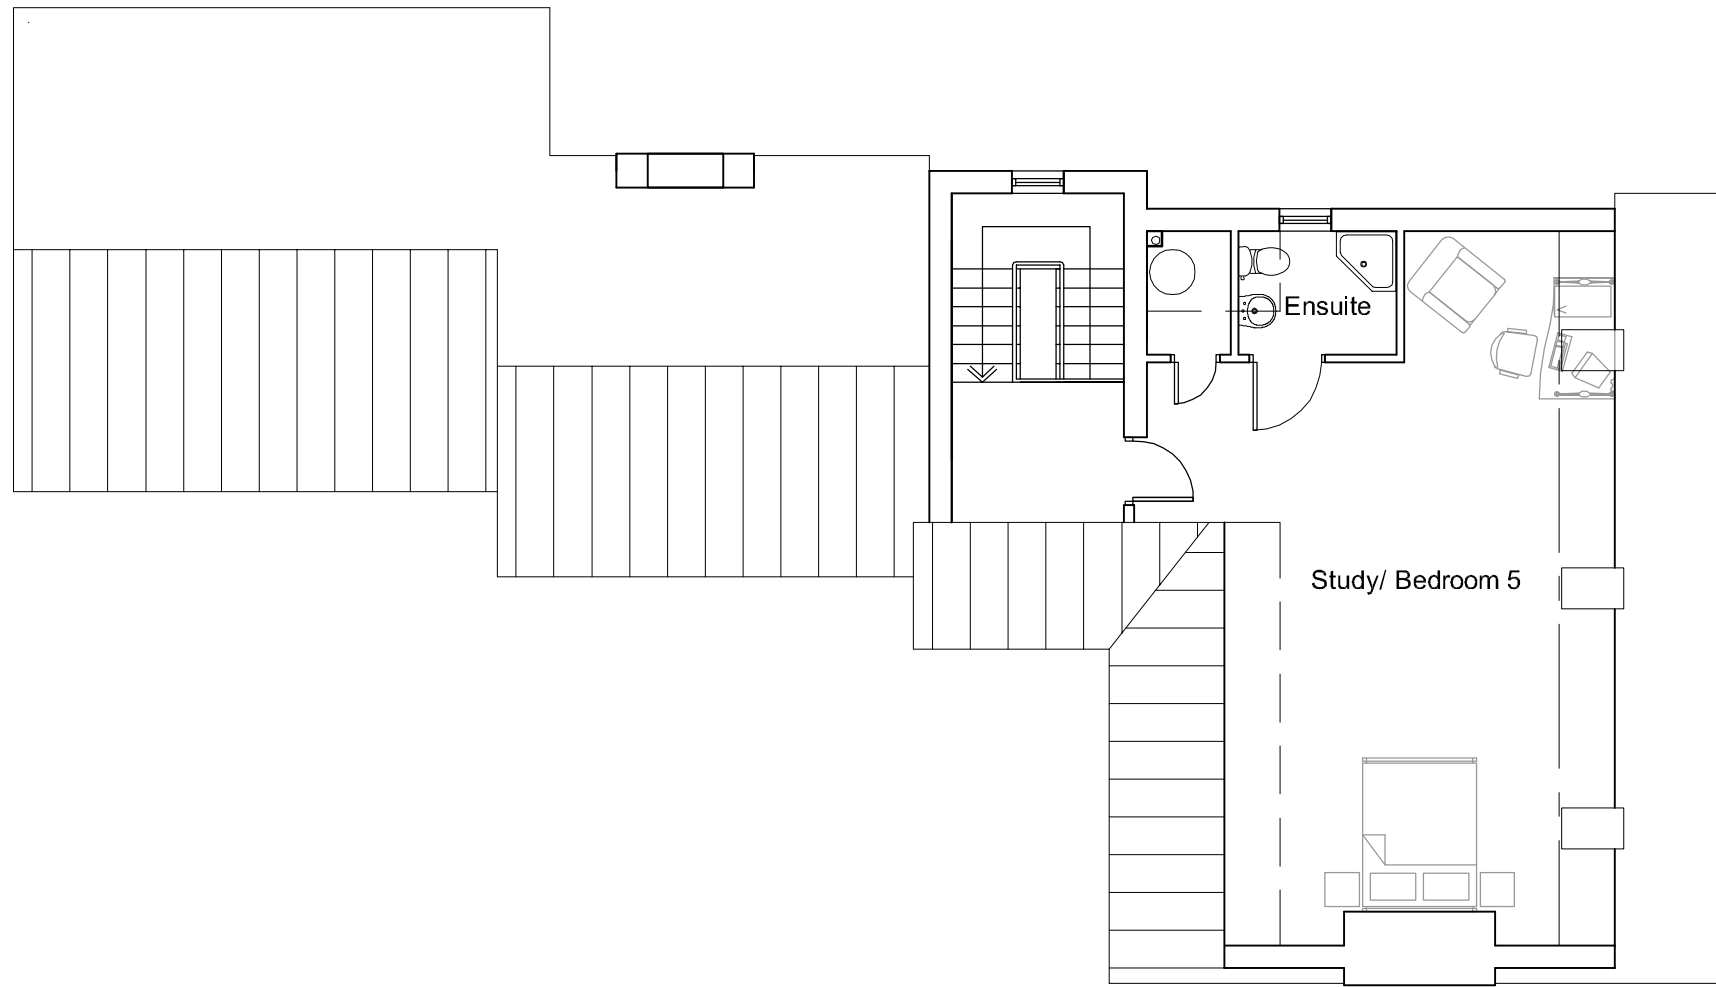

Second Floor plot 2

Gross Internal Second Floor Area
67.5m² or 727ft²

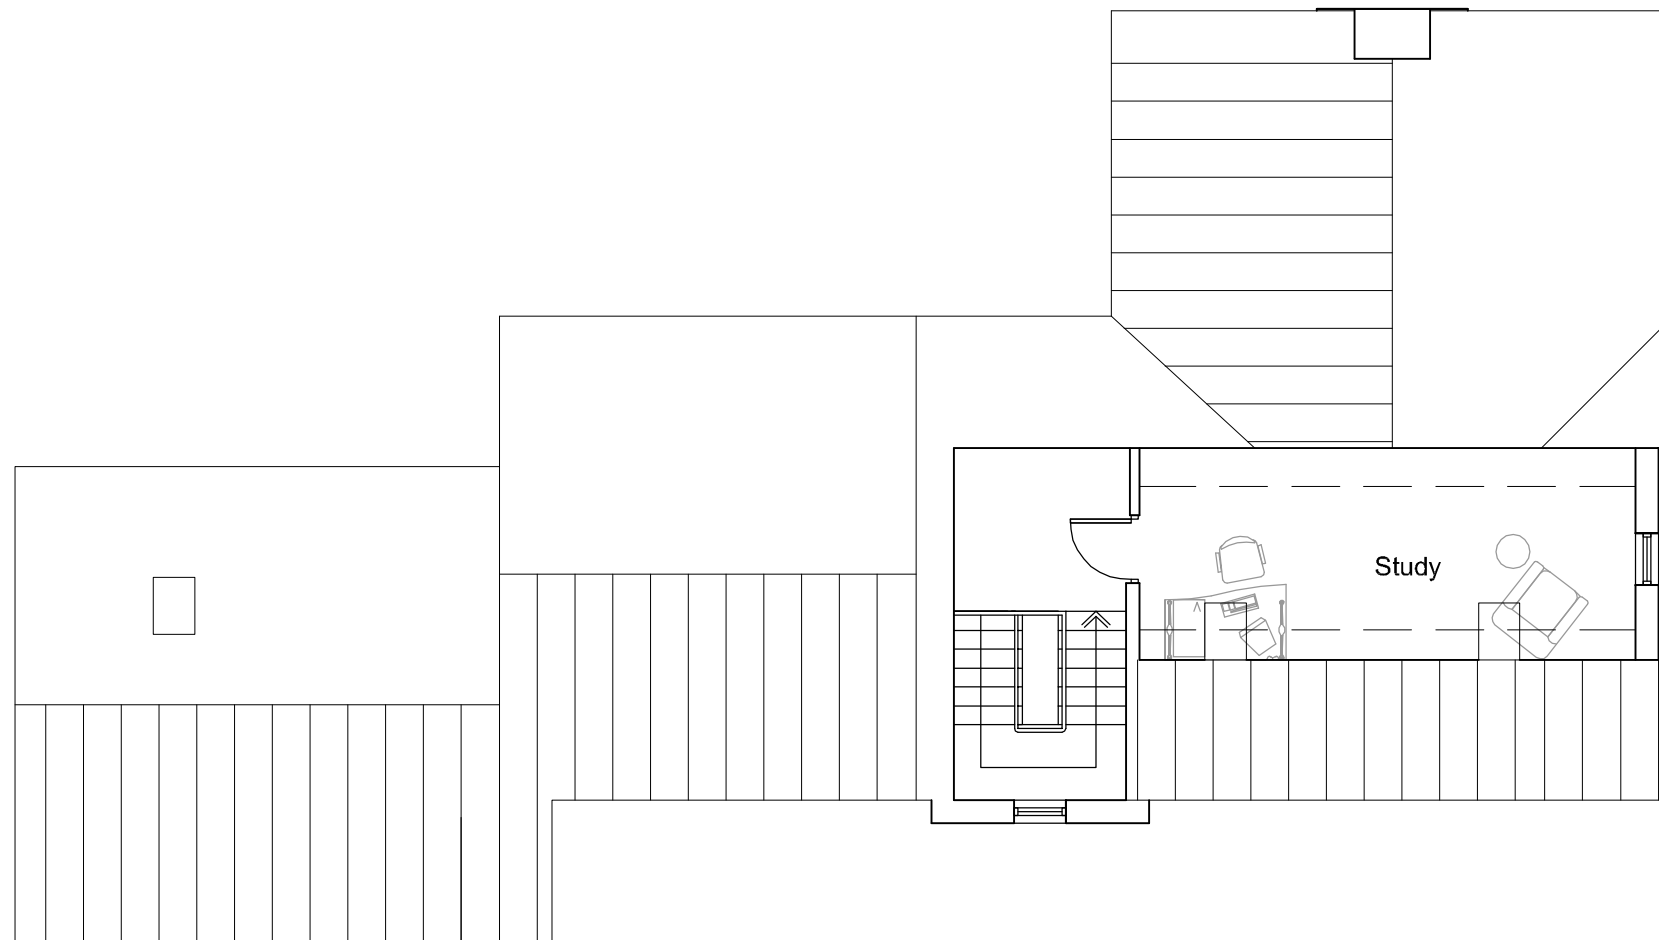

Second Floor plot 3

Gross Internal Second Floor Area
31.5m² or 339ft²

A 04-04-06 Amended floor areas to gross internal area JM

rev: date: description: drawn:

Client:
Alexander Hastings

project name:
The Croft
Weston Road
Weston on Trent

drawing name:
Second floor plans

scale (size): drawn / approved: date:
1:100@A3 JM NM 30.03.06

project no: drawing no: revision:
05072 (08) 04 A

drawing status:
PLANNING